
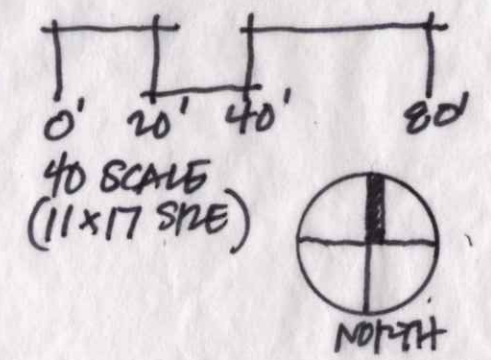


FAMILY ACTIVITY PARK WINTHROP HAWAII

REUSED PARK PLAN
10.25.24

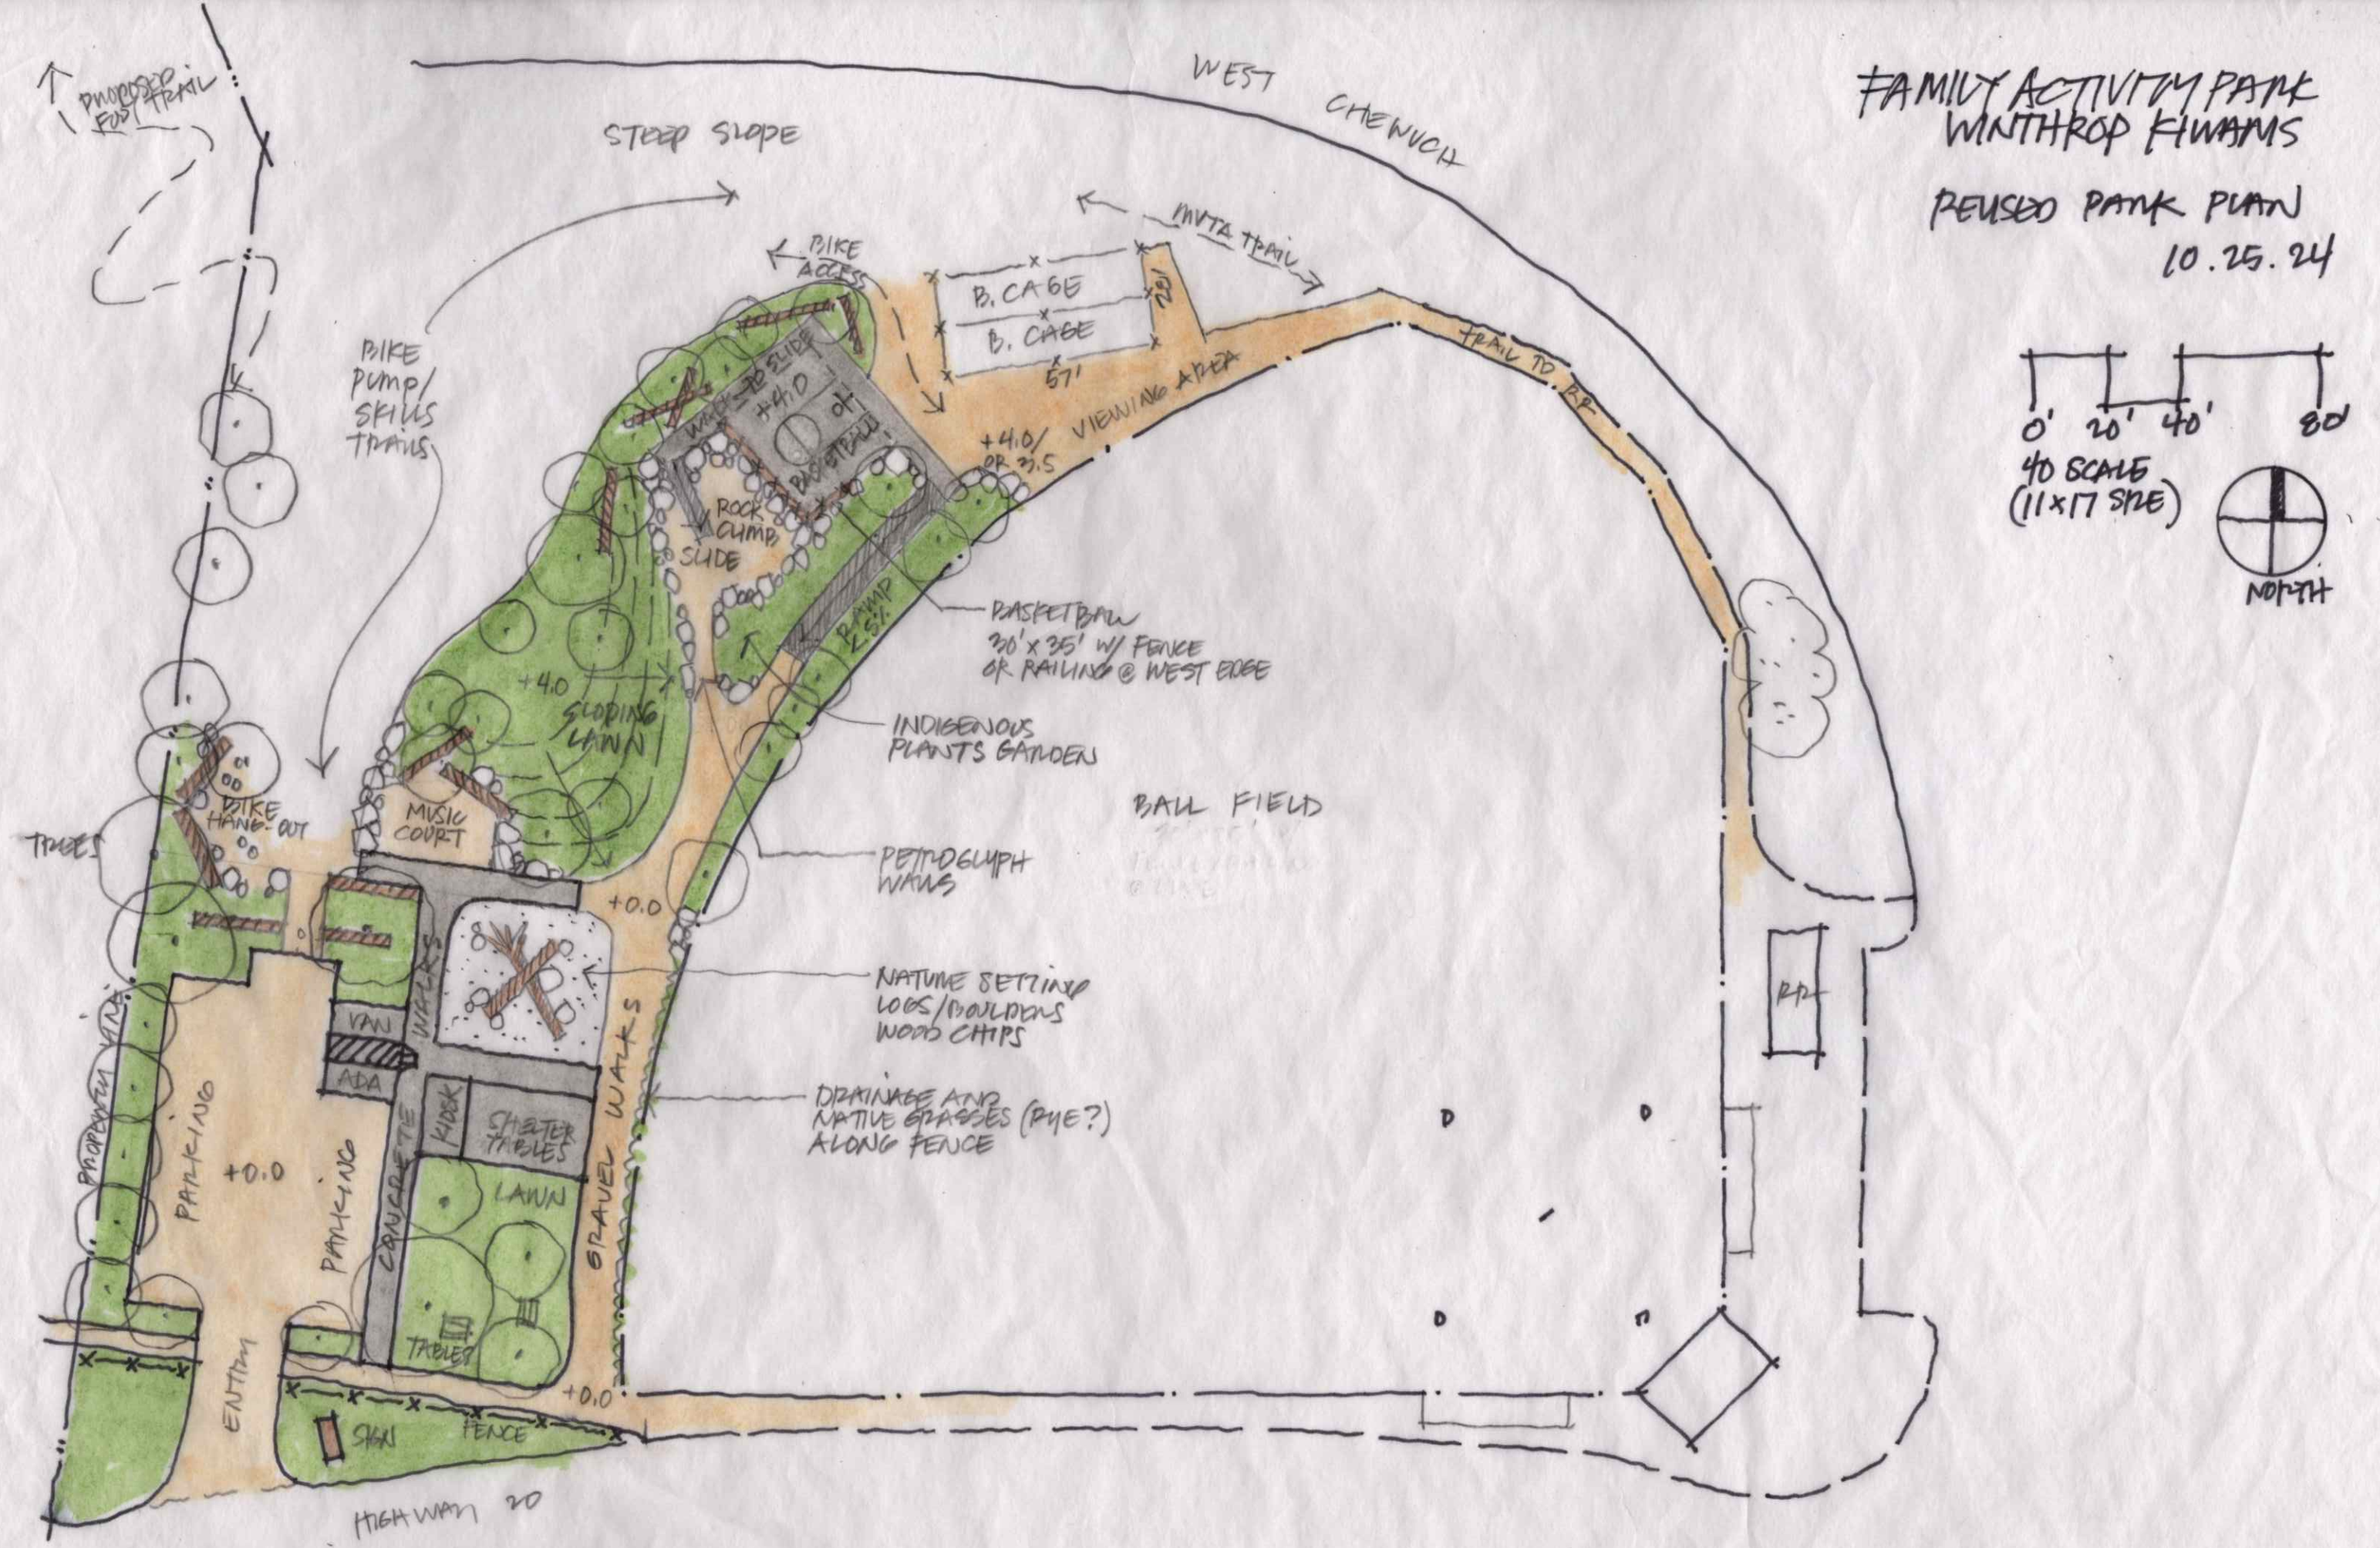

BIKE PUMP/SKILLS TRAILS

B. CAGE
B. CAGE
571

VIEWING AREA

BASKETBALL
30' x 35' w/ FENCE
OR RAILING @ WEST EDGE

INDIGENOUS PLANTS GARDEN

BALL FIELD

PETROGLYPH WALLS

NATURE SETTING
LOGS/MOULDERS
WOOD CHIPS

DRAINAGE AND
NATIVE GRASSES (PHE?)
ALONG FENCE

+0.0

+0.0

+0.0


HIGHWAY 20

NORTH

10.25.24

1/2" SCALE
(11x17)

KIWAH'S PARK SHELTER LAYOUT PROPOSITION

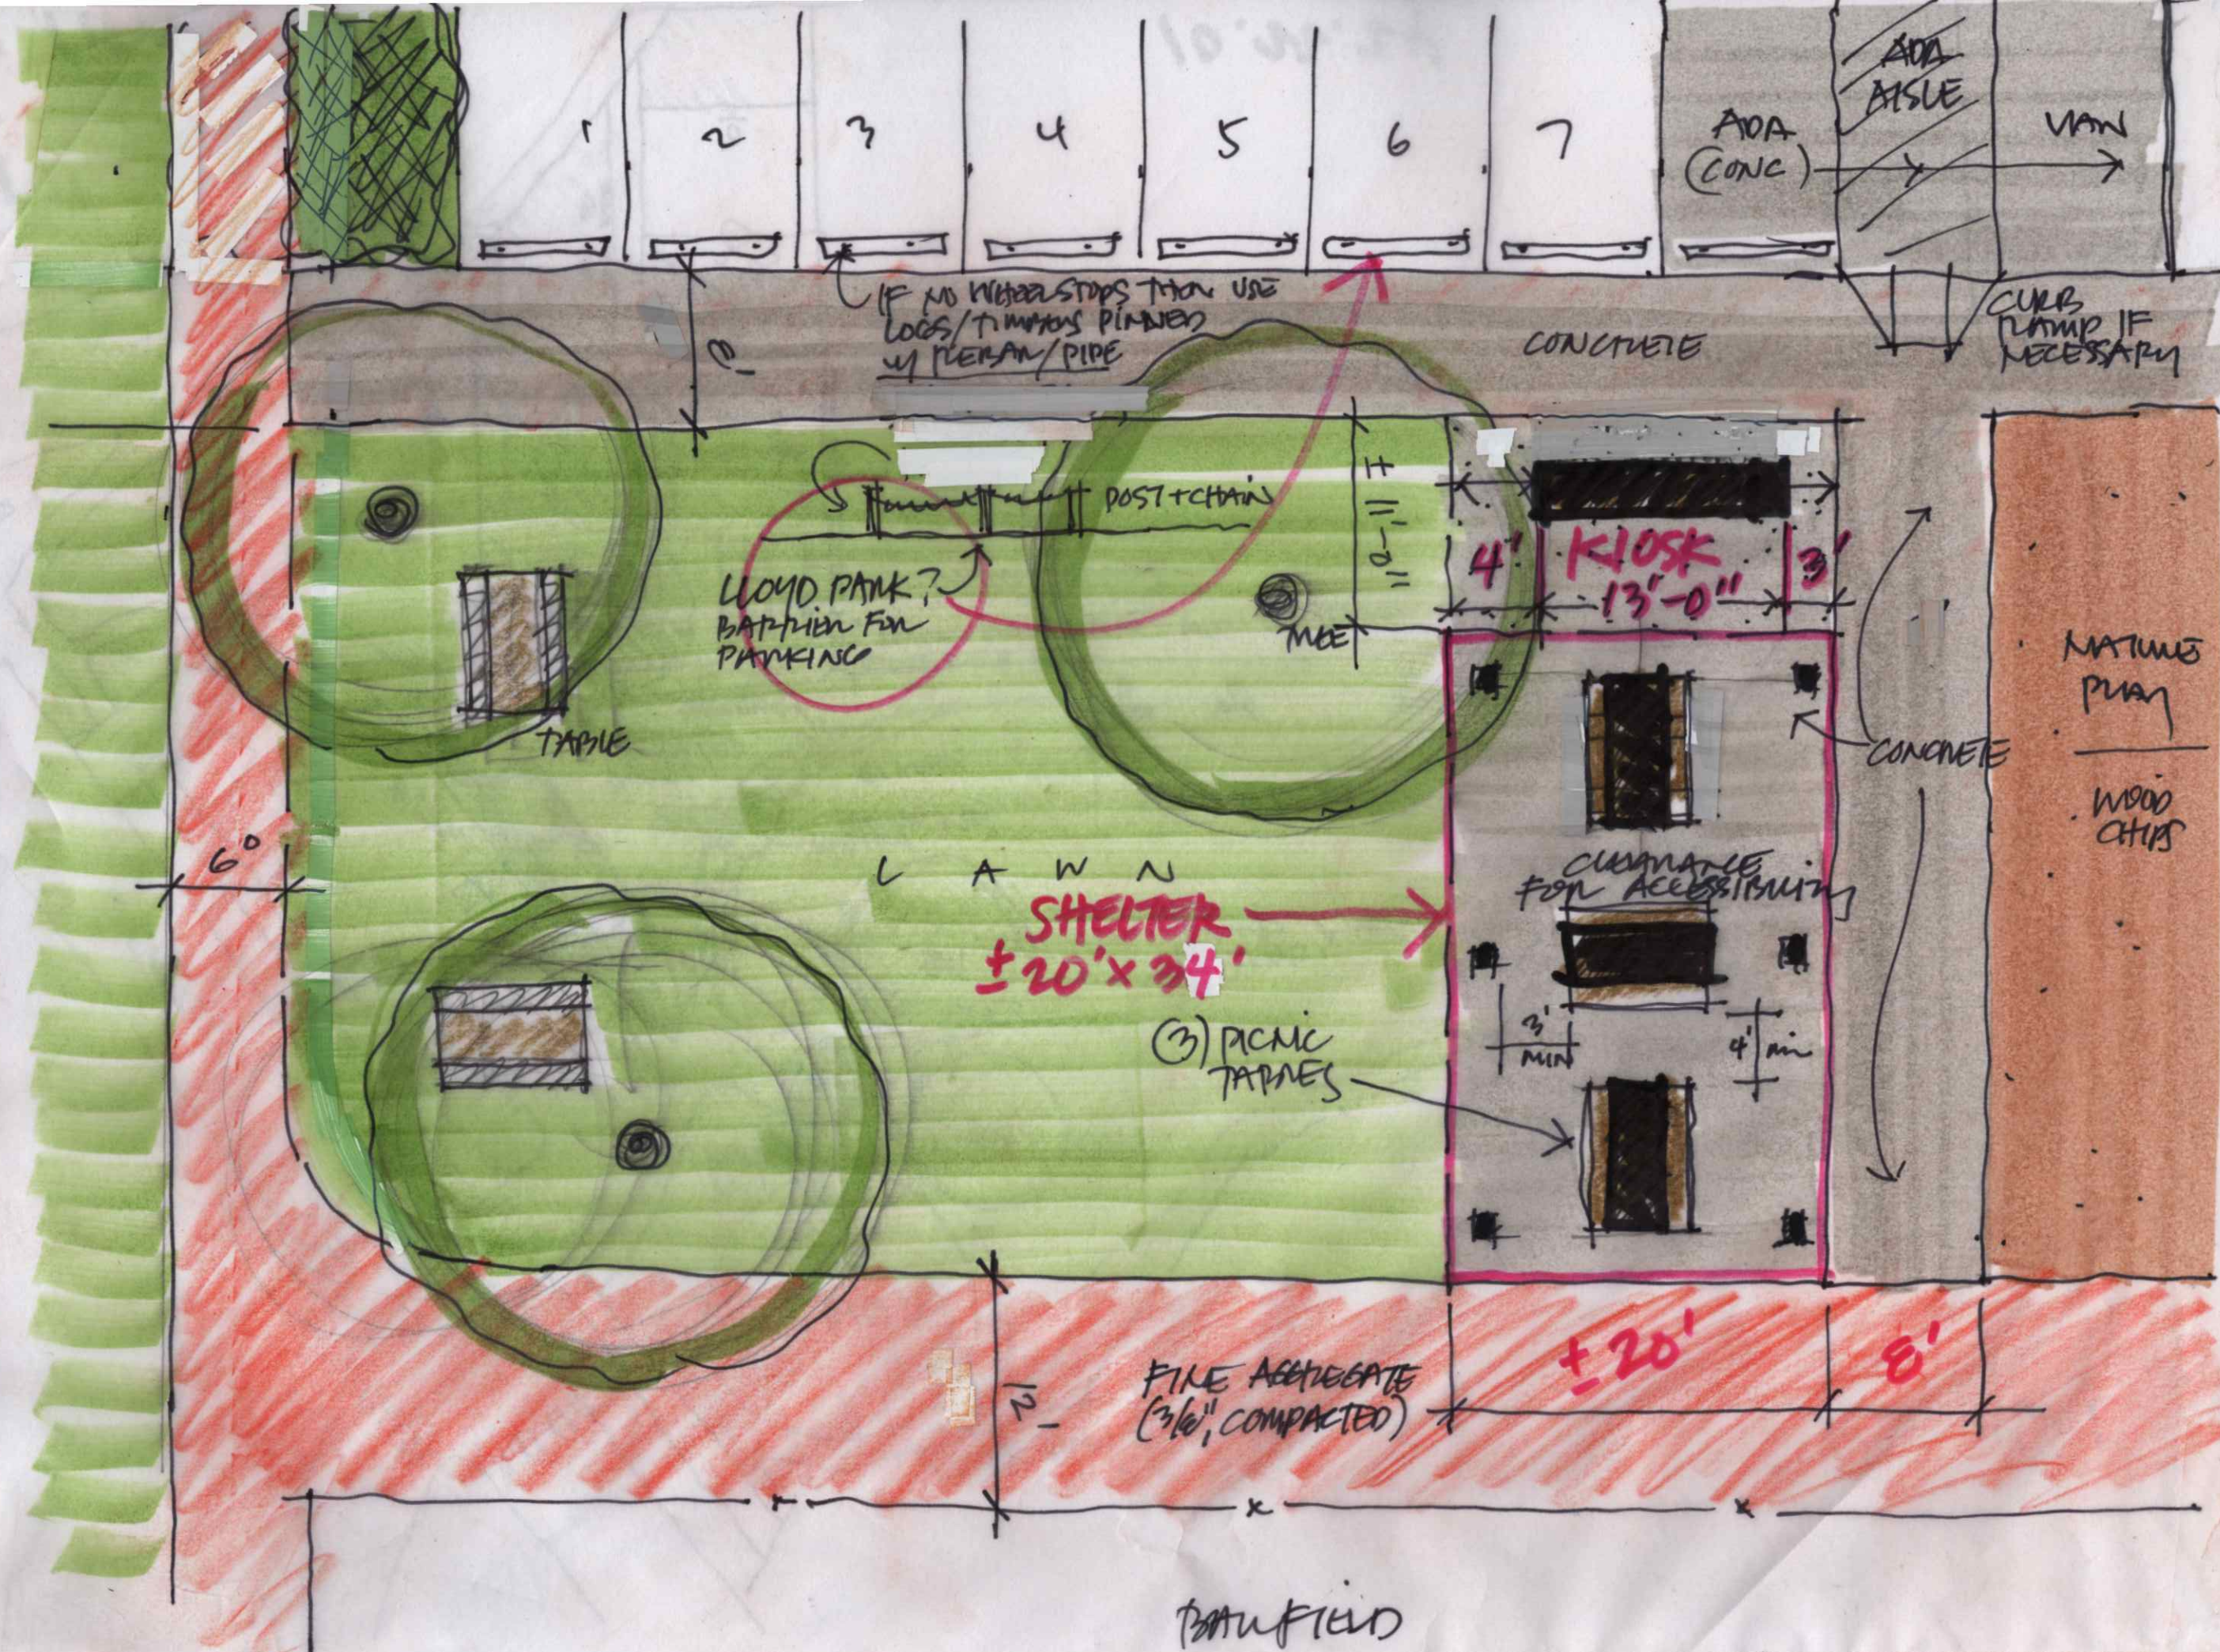

PARK FIELD